
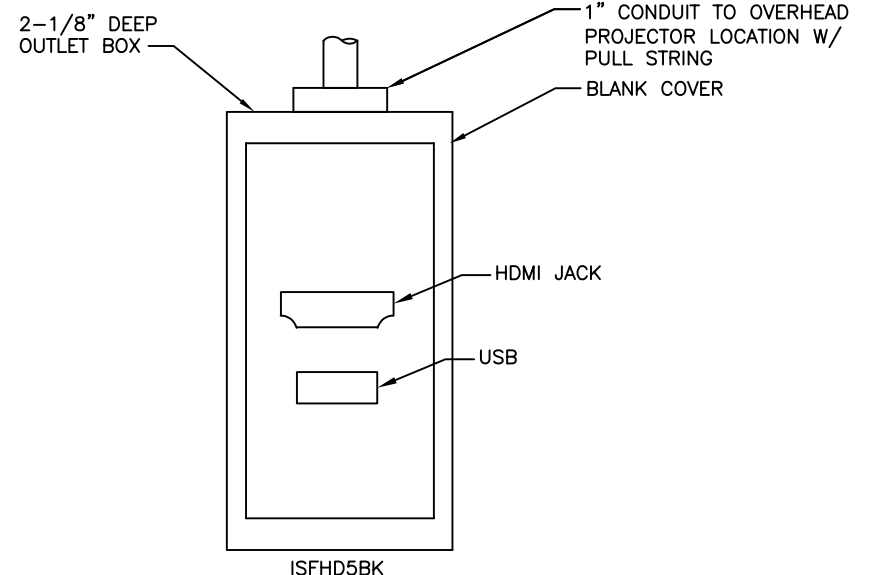


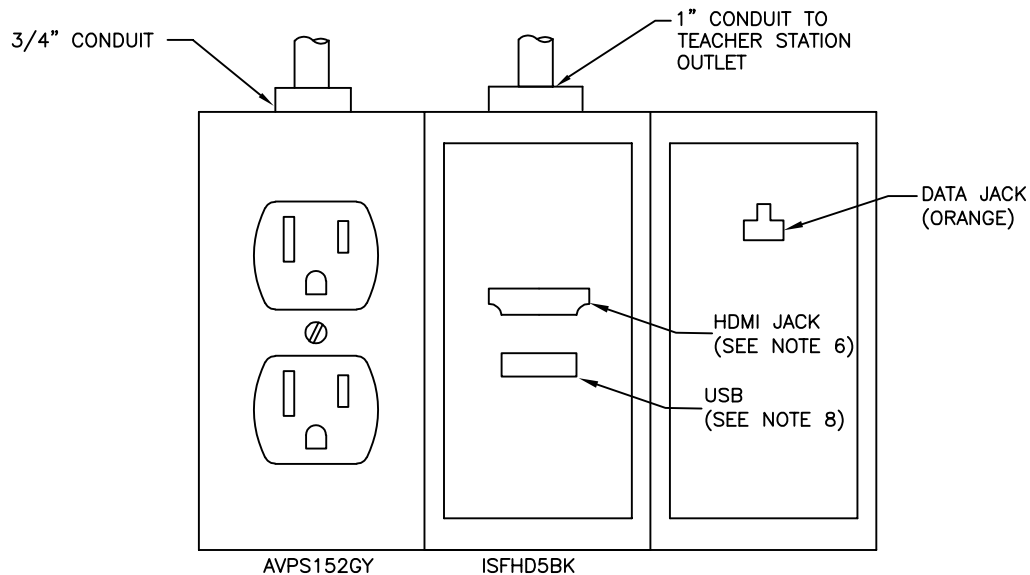


CEILING MOUNTED PROJECTOR OUTLET

TEACHER STATION OUTLET

NOTES:

1. SMART BOARD PROVISIONS. PROVIDE 1-INCH CONDUIT WITH HDMI CONNECTIVITY TO TEACHER STATION OUTLET.
2. LOCATE OUTLET ADJACENT AND ALIGNED WITH TEACHER STATION OUTLET.
3. LOCATE OUTLETS ADJACENT TO AND ALIGNED WITH RECEPTACLES.
4. COLOR CODE CABLE AND JACKS.
5. LABEL FACEPLATE OR TEACHER STATION OUTLET: "TO OVERHEAD PROJECTOR."
6. WHERE HDMI AND USB CONNECTIONS CAN BE IN THE SAME GANGED JUNCTION BOX AS THE DATA JACK, DEDICATED HDMI AND USB SINGLE GANG BOXES CAN BE REMOVED.
7. INSTALL SMART BOARD INFRASTRUCTURE DEVICES BETWEEN 12FT AND 14FT FOR ROOM SIZES BETWEEN 15FT AND 40FT LONG.
8. HDMI/USB OUTLET SHALL BE HUBBELL ISFHD5BK WITH HUBBELL CHARGER RECEPTACLE AVPS152GY.

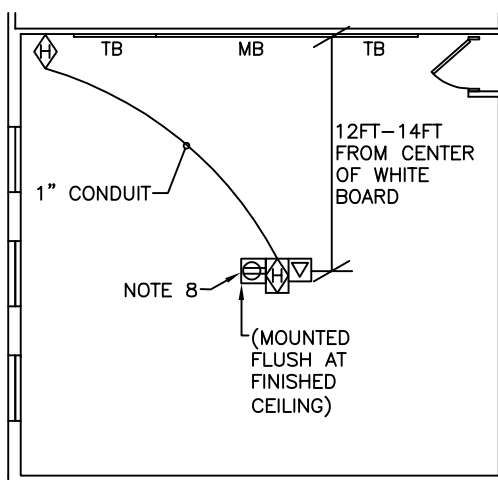

		CHICAGO PUBLIC SCHOOLS		
		CAPITAL IMPROVEMENT PROGRAM		
		INFORMATION TECHNOLOGY SERVICES		
		INFRASTRUCTURE STANDARDS		
		CEILING MOUNTED PROJECTOR		
		DETAILS — RENOVATION		
DESIGNED	CPS			SHEET NO.
DRAWN	CPS			
CHECKED	CPS			
APPROVED	CPS			
		PROJECT NUMBER	SCALE NTS	DATE 06/01/24
		ED.006B		