


CORRIDOR

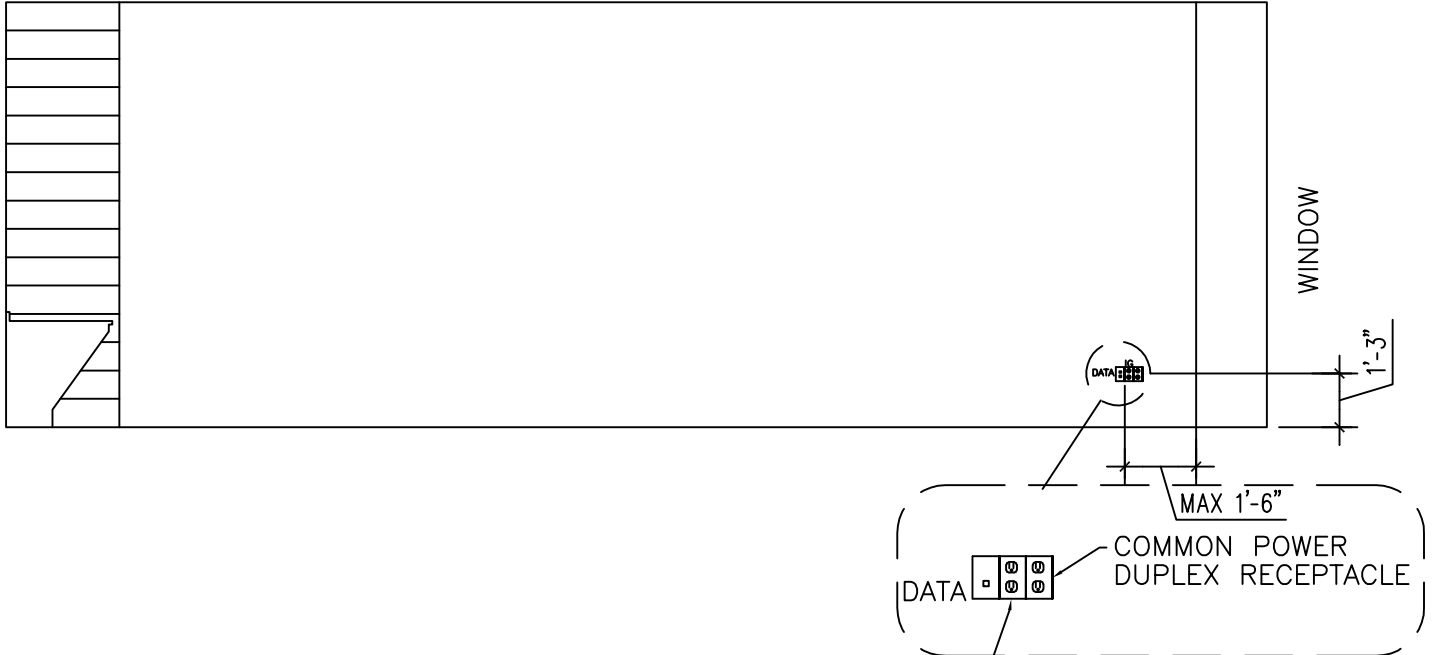

NOTE

1. FOR WORKSTATION LOCATION SHOWN WITH RECEPTACLES AND AN ASSOCIATED DATA DEVICE, PROVIDE A COMBINATION BACKBOX WITH A COMMON COVER. WALL BOX SHALL BE A TWO GANG BACKBOX WITH A DIVIDER, IN ORDER TO ACCOMMODATE THE POWER AND DATA. BACKBOX SHALL BE THE WALL SOURCE BACKBOX AS MANUFACTURED BY WIREMOLD OR EQUIVALENT. PROVIDE ALL NECESSARY ACCESSORIES AS REQUIRED FOR A COMPLETE INSTALLATION.
2. WORKSTATION LOCATION SHALL BE MOUNTED ON COLUMN WHERE POSSIBLE.
3. TECHNOLOGY – GREY (NEW CONSTRUCTION).
IG – ORANGE (RENOVATION).

		CHICAGO PUBLIC SCHOOLS				
		CAPITAL IMPROVEMENT PROGRAM				
		INFORMATION TECHNOLOGY SERVICES				
		INFRASTRUCTURE STANDARDS				
		TYPICAL CLASSROOM				
		REAR WALL				
DESIGNED CPS			SHEET NO. ED.302			
DRAWN CPS						
CHECKED CPS						
APPROVED CPS						
NO.	DATE	REVISION	BY	PROJECT NUMBER	SCALE NTS	DATE 06/01/24