


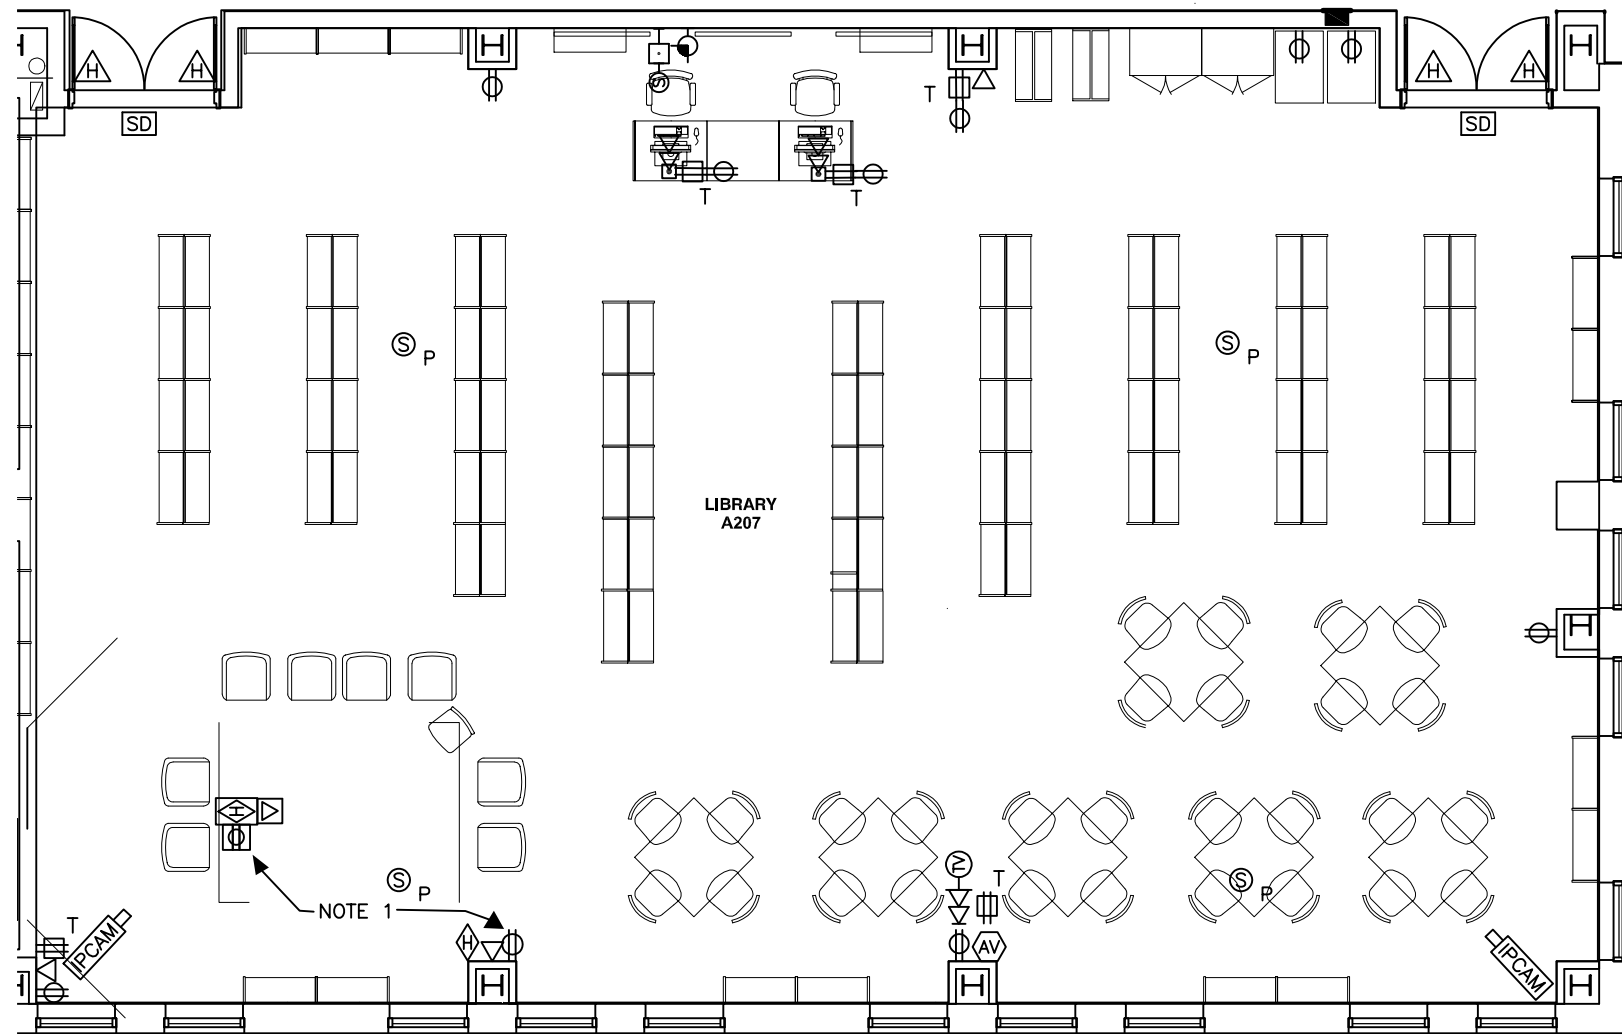

NOTES:

1. REFER TO DETAIL ED.011A FOR HUBBELL PARTS FOR POWER RECEPTACLE, HDMI AND USB OUTLETS.

 CHICAGO PUBLIC SCHOOLS CAPITAL IMPROVEMENT PROGRAM INFORMATION TECHNOLOGY SERVICES INFRASTRUCTURE STANDARDS			
TYPICAL LIBRARY LAYOUT – NEW CONSTRUCTION			
DESIGNED CPS	PROJECT NUMBER SCALE NONE DATE 06/01/24		SHEET NO. ED.305A
DRAWN CPS			
CHECKED CPS			
APPROVED CPS			
NO.	DATE	REVISION	BY