


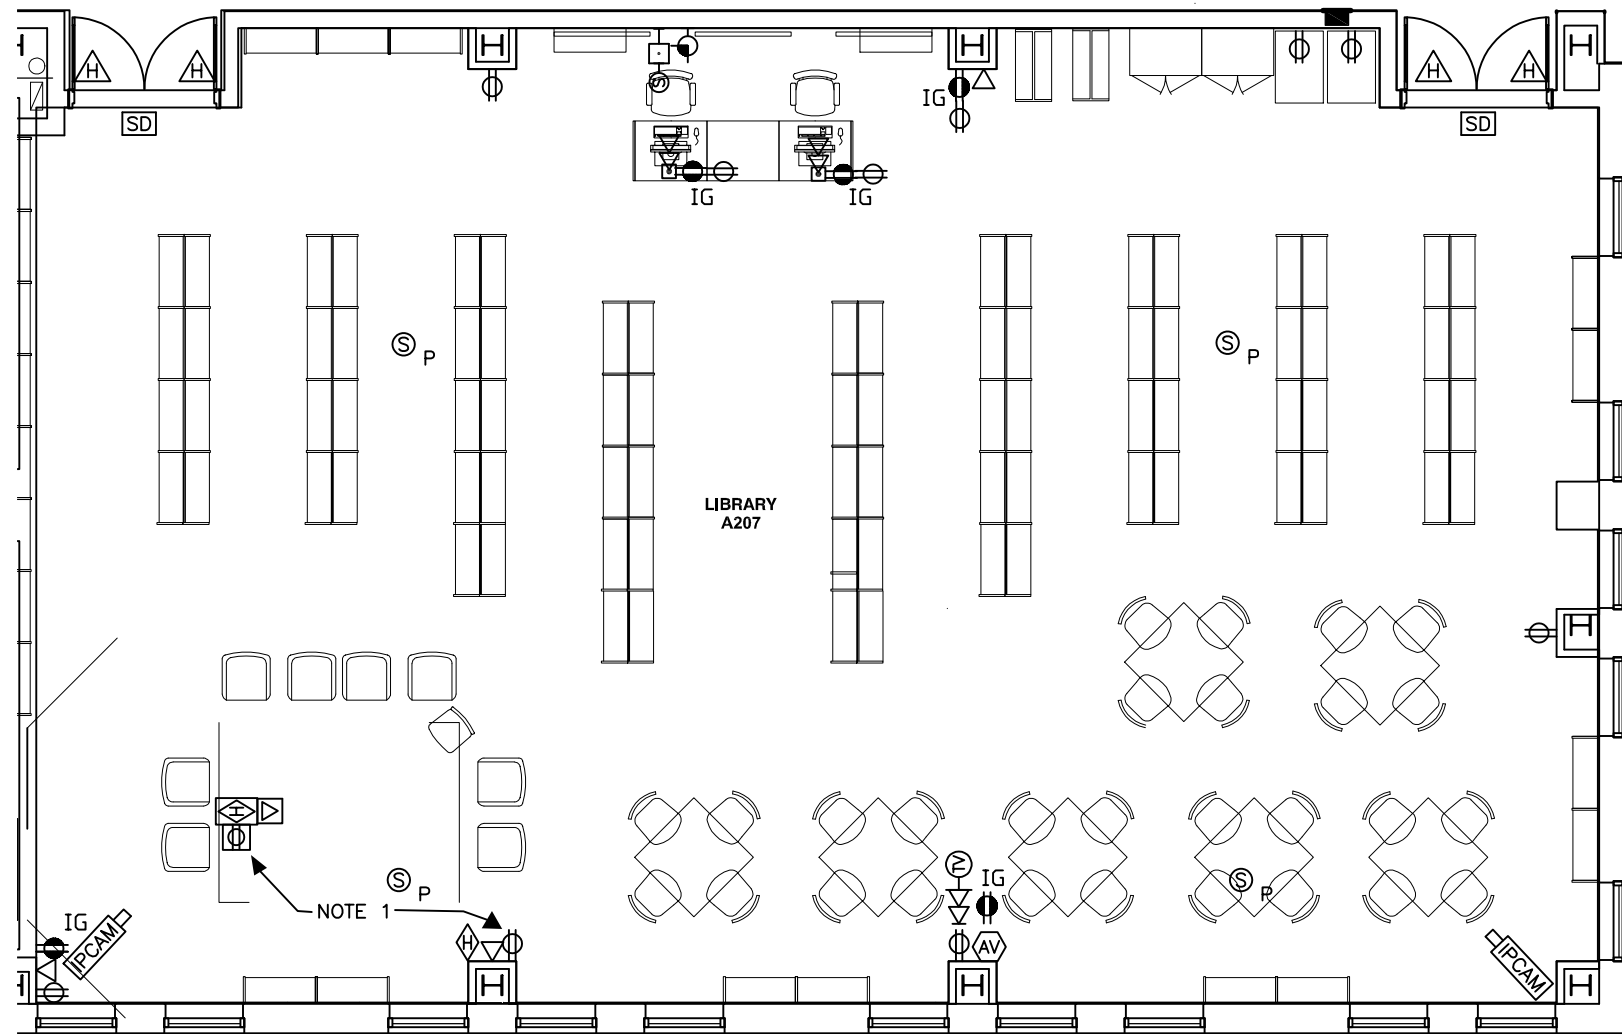

NOTES:

1. REFER TO DETAIL ED.011A FOR HUBBELL PARTS FOR POWER RECEPTACLE, HDMI AND USB OUTLETS.

 CHICAGO PUBLIC SCHOOLS CAPITAL IMPROVEMENT PROGRAM INFORMATION TECHNOLOGY SERVICES INFRASTRUCTURE STANDARDS TYPICAL LIBRARY LAYOUT – RENOVATION					
DESIGNED CPS					SHEET NO. ED.305B
DRAWN CPS					
CHECKED CPS					
APPROVED CPS					
PROJECT NUMBER		SCALE NONE		DATE 06/01/24	