


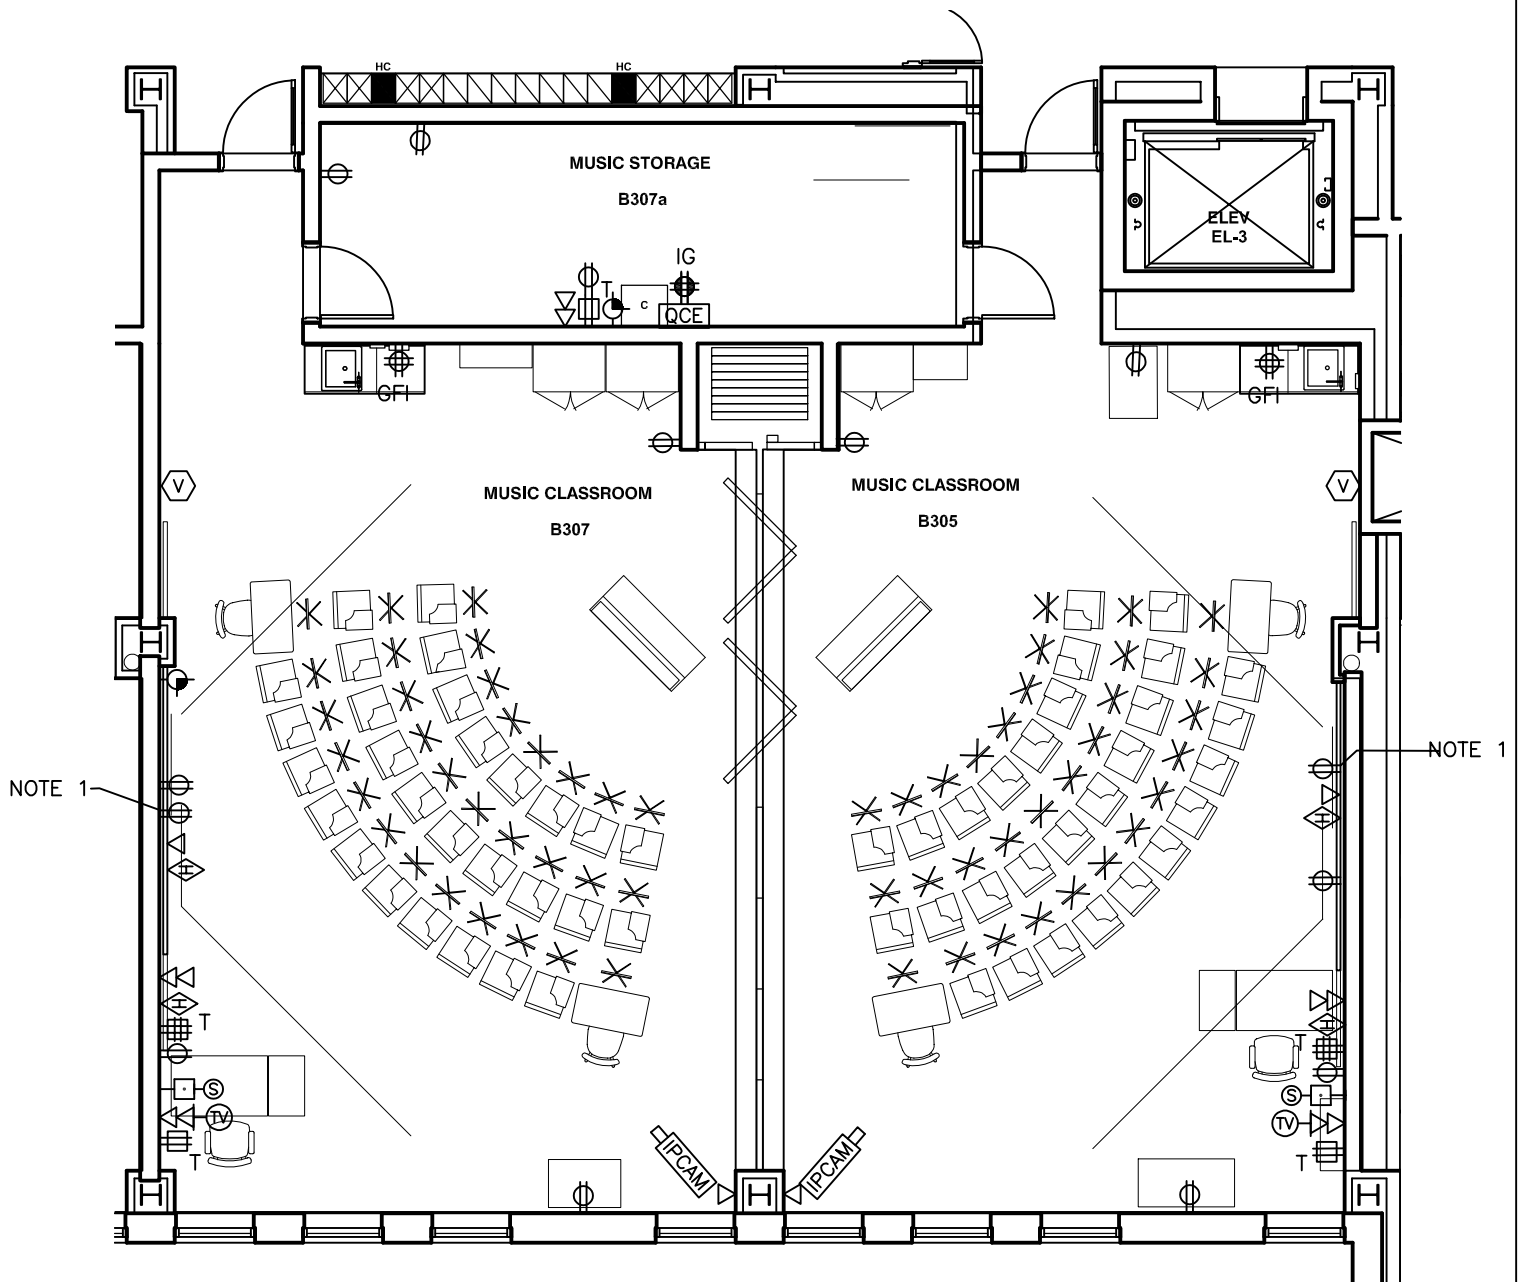

NOTES:

1. REFER TO DETAIL ED.011A FOR HUBBELL PARTS FOR POWER RECEPTACLE, HDMI AND USB OUTLETS.

				CHICAGO PUBLIC SCHOOLS	
CAPITAL IMPROVEMENT PROGRAM					
INFORMATION TECHNOLOGY SERVICES					
INFRASTRUCTURE STANDARDS					
TYPICAL MUSIC CLASSROOM LAYOUT – NEW CONSTRUCTION					
DESIGNED					SHEET NO. ED.321A
CPS					
DRAWN					
CPS					
CHECKED					
CPS	PROJECT NUMBER	SCALE	DATE		
APPROVED		NONE	06/01/24		
CPS					

NO.	DATE	REVISION	BY