


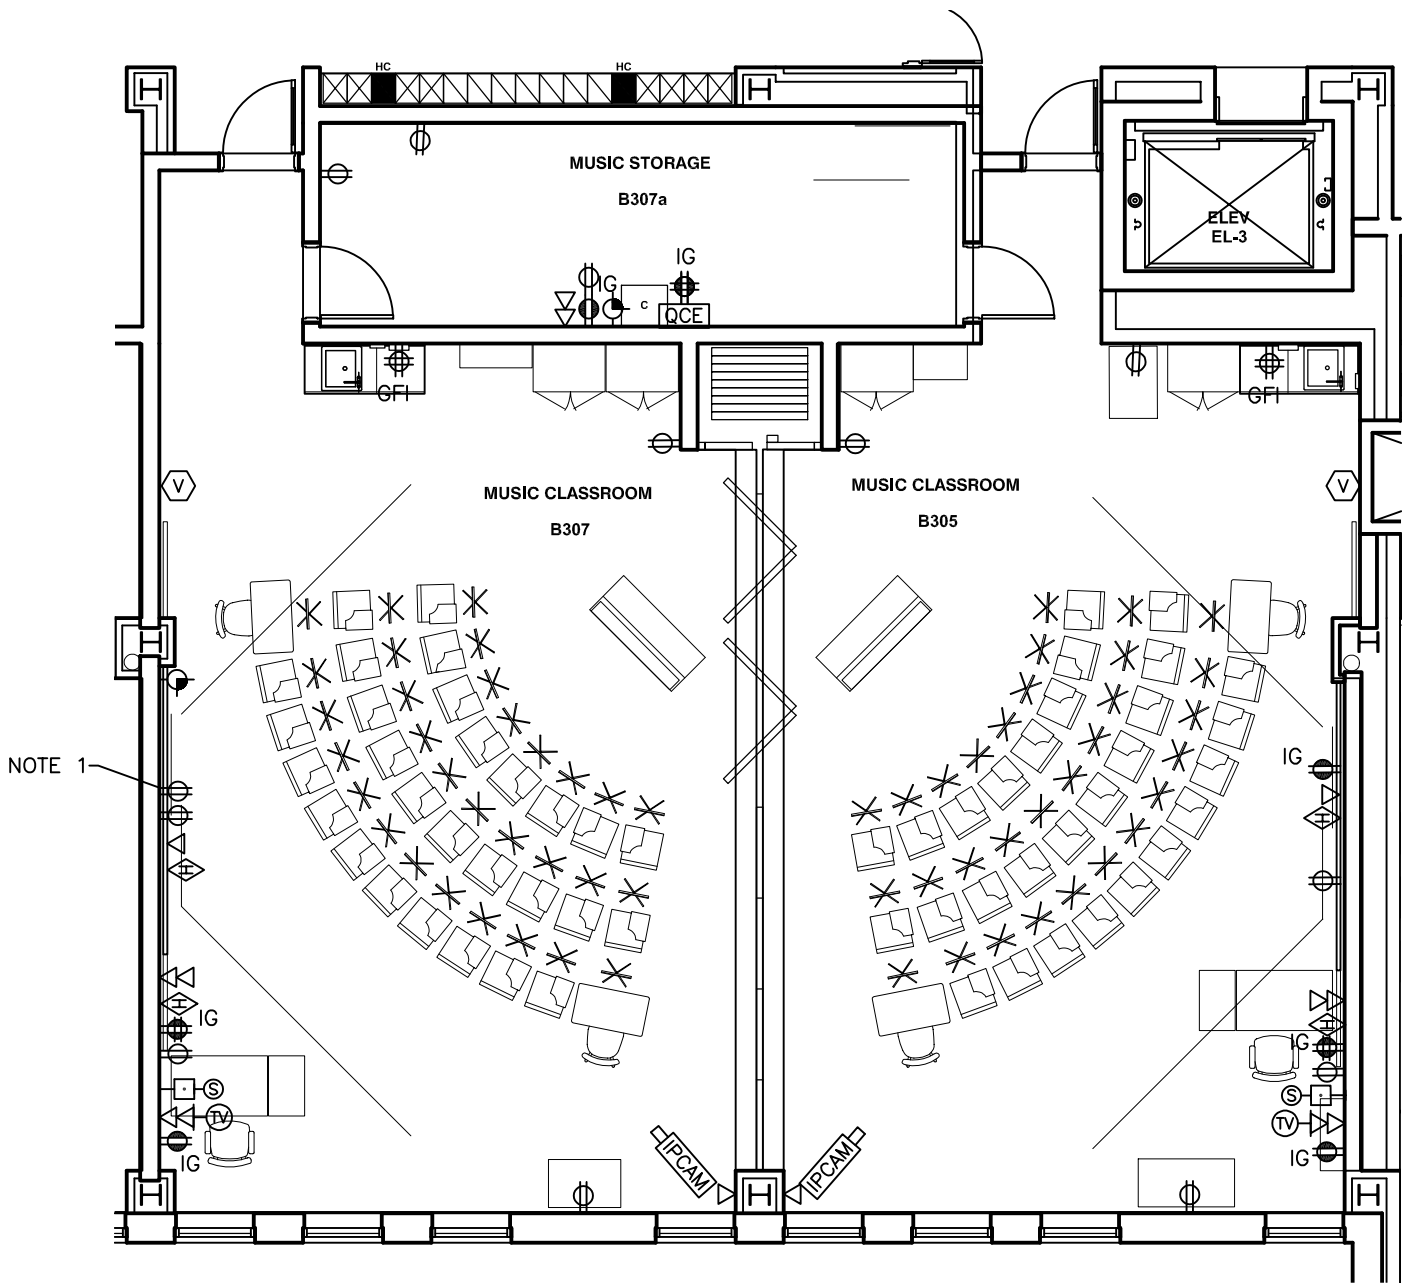

NOTES:

1. REFER TO DETAIL ED.011A FOR HUBBELL PARTS FOR POWER RECEPTACLE, HDMI AND USB OUTLETS.



CHICAGO PUBLIC SCHOOLS

CAPITAL IMPROVEMENT PROGRAM

INFORMATION TECHNOLOGY SERVICES

INFRASTRUCTURE STANDARDS

TYPICAL MUSIC CLASSROOM LAYOUT – RENOVATION

DESIGNED CPS	PROJECT NUMBER			SCALE NONE	DATE 06/01/24	SHEET NO. ED.321B	
DRAWN CPS							
CHECKED CPS							
APPROVED CPS							
NO.	DATE	REVISION	BY				