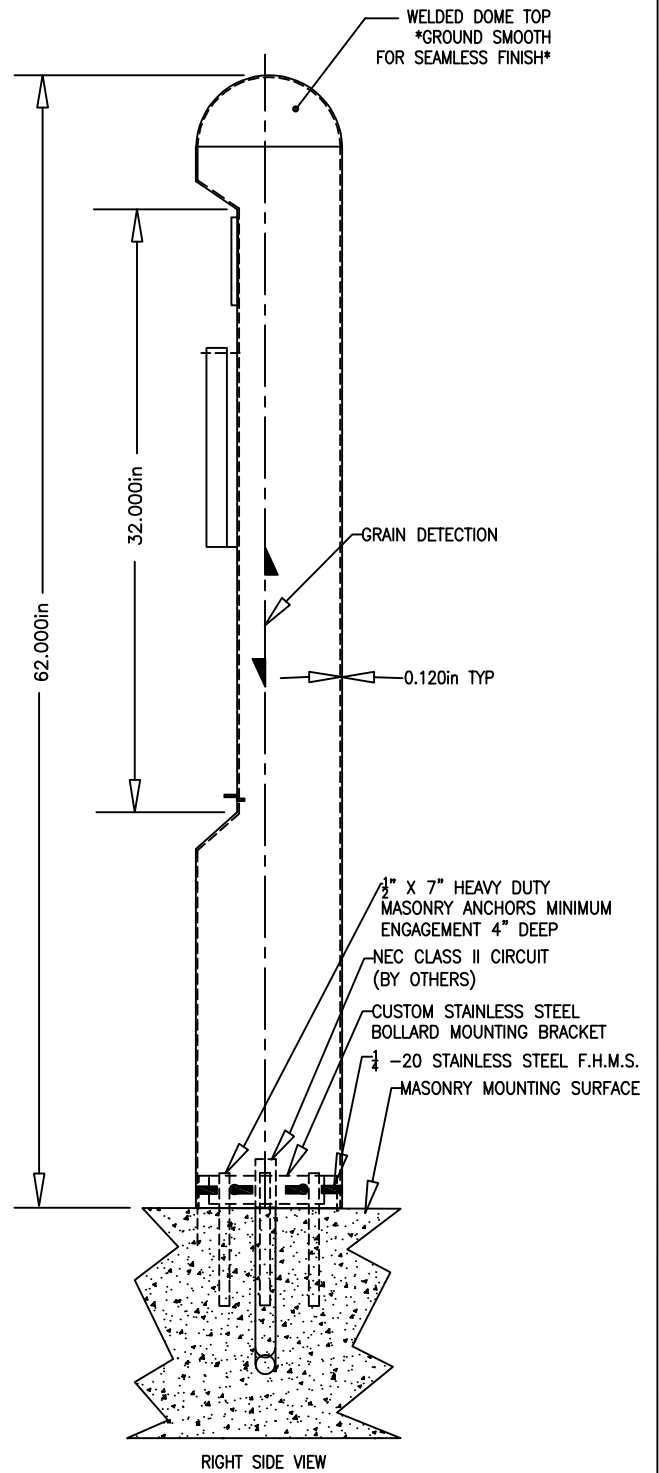
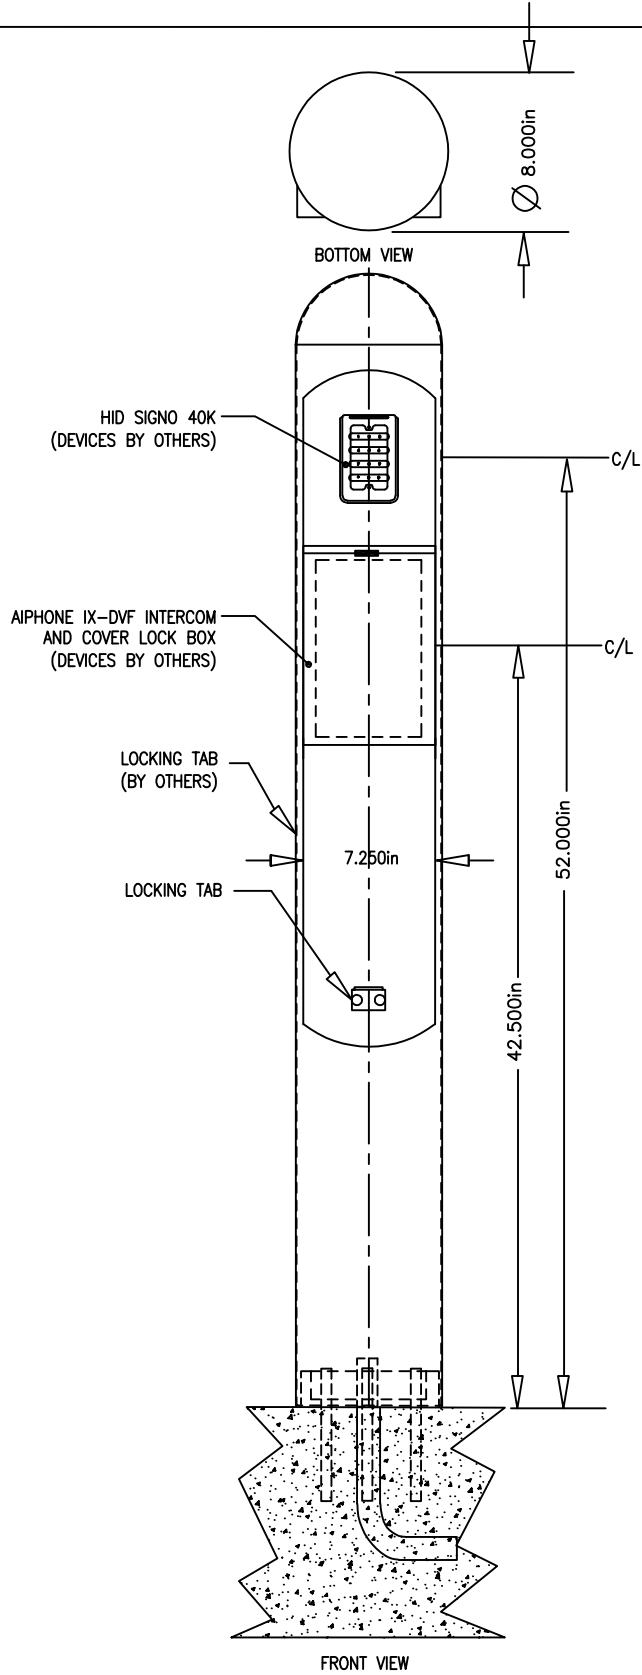


CHICAGO PUBLIC SCHOOLS
CAPITAL IMPROVEMENT PROGRAM
INFORMATION TECHNOLOGY SERVICES
INFRASTRUCTURE STANDARDS

INTERCOM BOLLARD

DESIGNED	CPS		
DRAWN	CPS		
CHECKED	CPS		
APPROVED	CPS		
NO.	DATE	REVISION	BY

PROJECT NUMBER	SCALE	DATE	SHEET NO.
	NONE	08/25/25	ED.825.A