


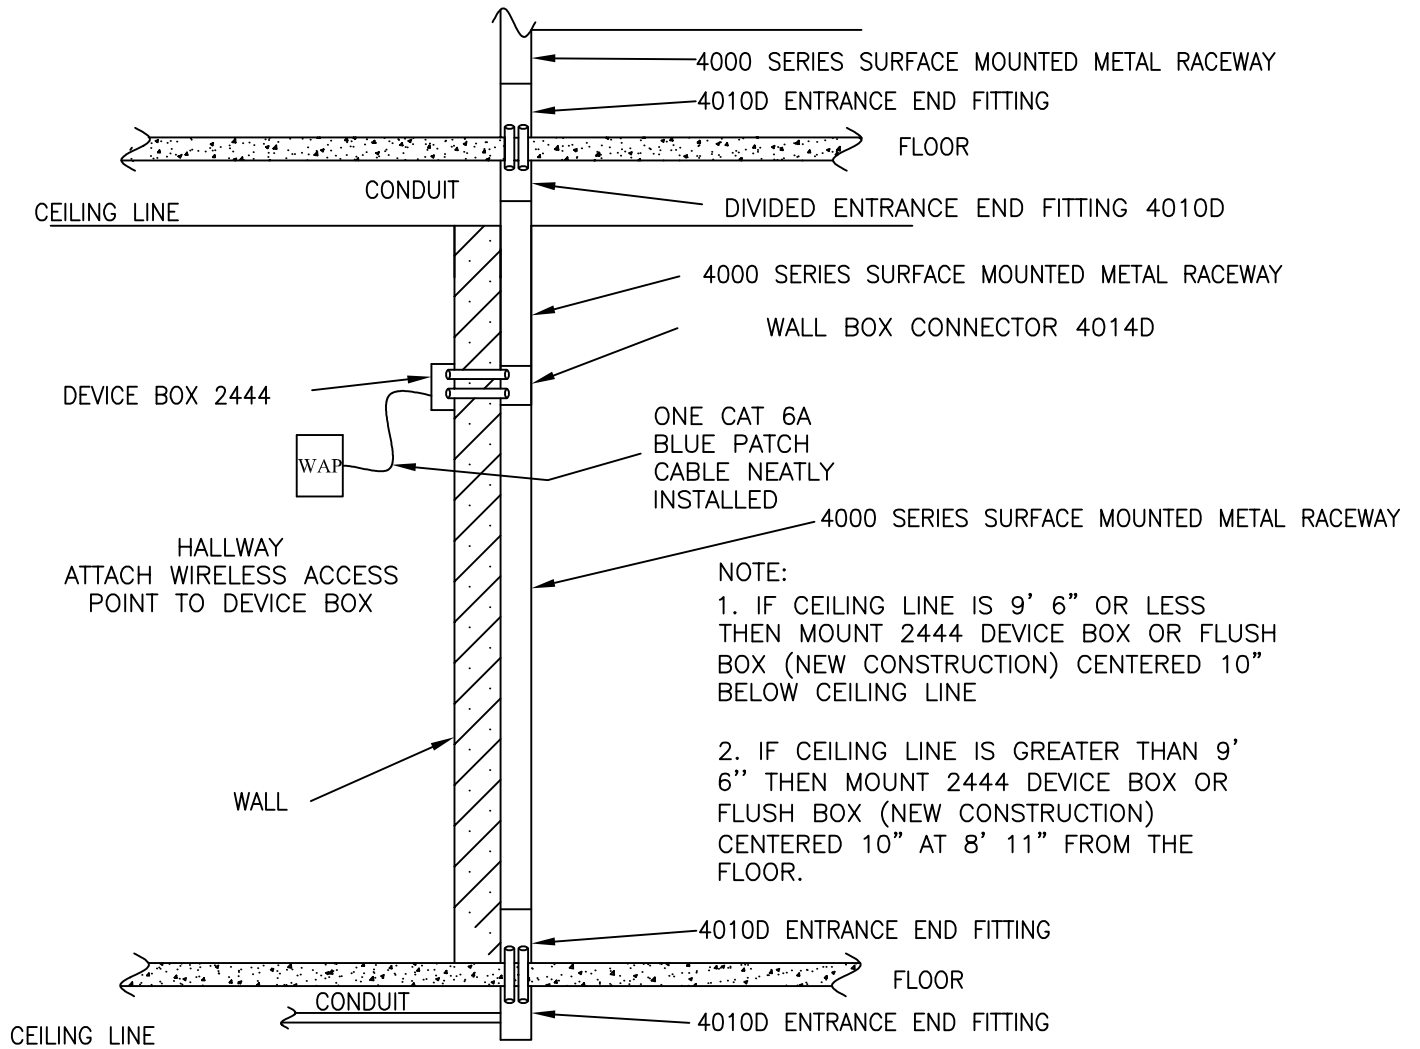

CHICAGO PUBLIC SCHOOLS
CAPITAL IMPROVEMENT PROGRAM
INFORMATION TECHNOLOGY SERVICES
INFRASTRUCTURE STANDARDS

WAP RACEWAY –
FLOOR TO CEILING FEED (WALL)

PROJECT NUMBER	SCALE	DATE	SHEET NO.
	NONE	09/15/25	ED.860