
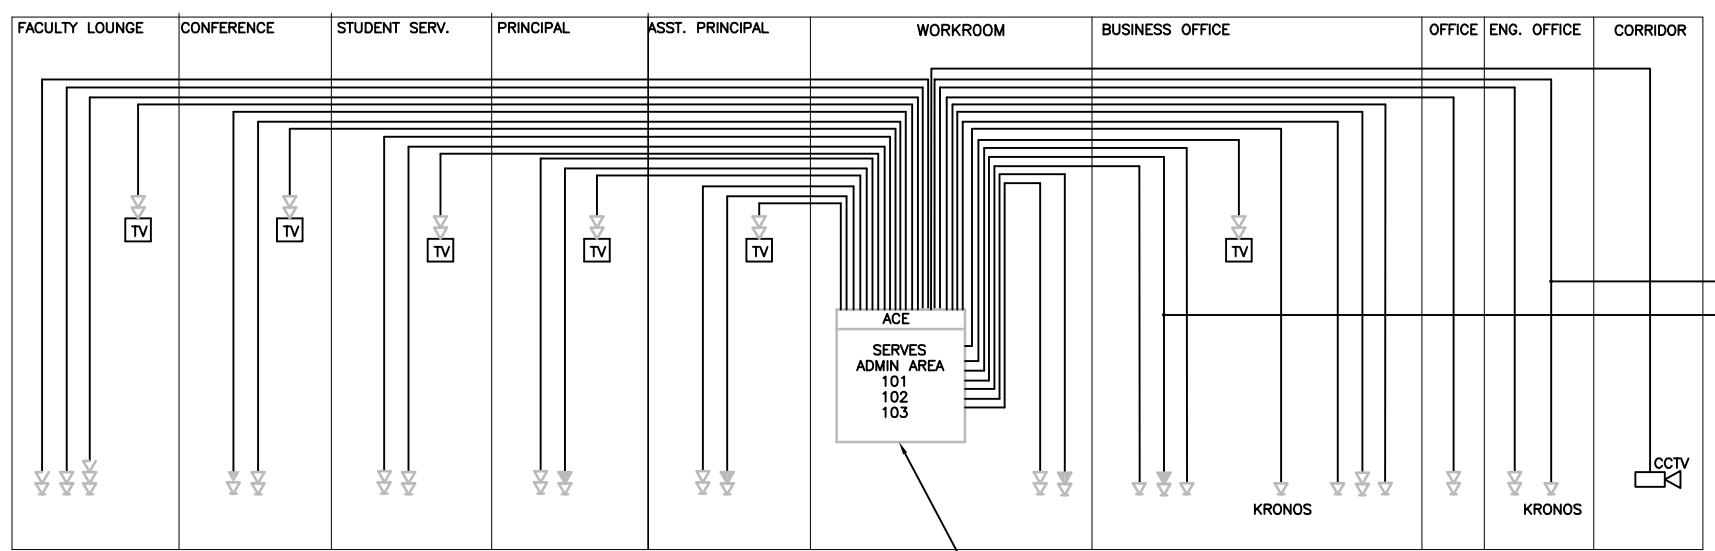
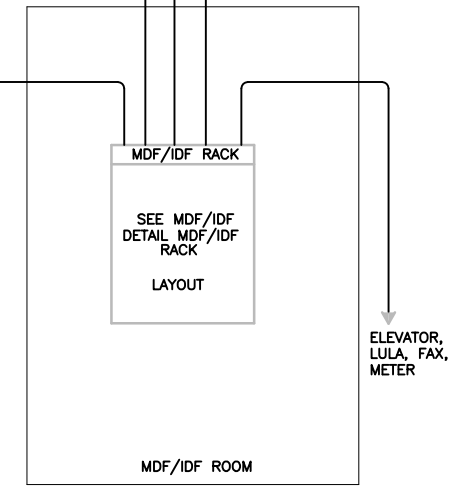


EOR TO COMPLETE

- NOTES TO EOR
1. EOR SHALL COMPLETE RISER PER ACTUAL DESIGN
 2. PROVIDE ACTUAL ROOM NAMES AND NUMBERS.
 3. CONCENTRATOR CONDUIT SIZES TO BASE ON CITY OF CHICAGO ELECTRICAL CODE FILL RATIO.
 4. PROVIDE VOICE DROP FOR THE FOLLOWING EQUIPMENT LOCATIONS: FAX, ELEVATOR, LIFT, METER.

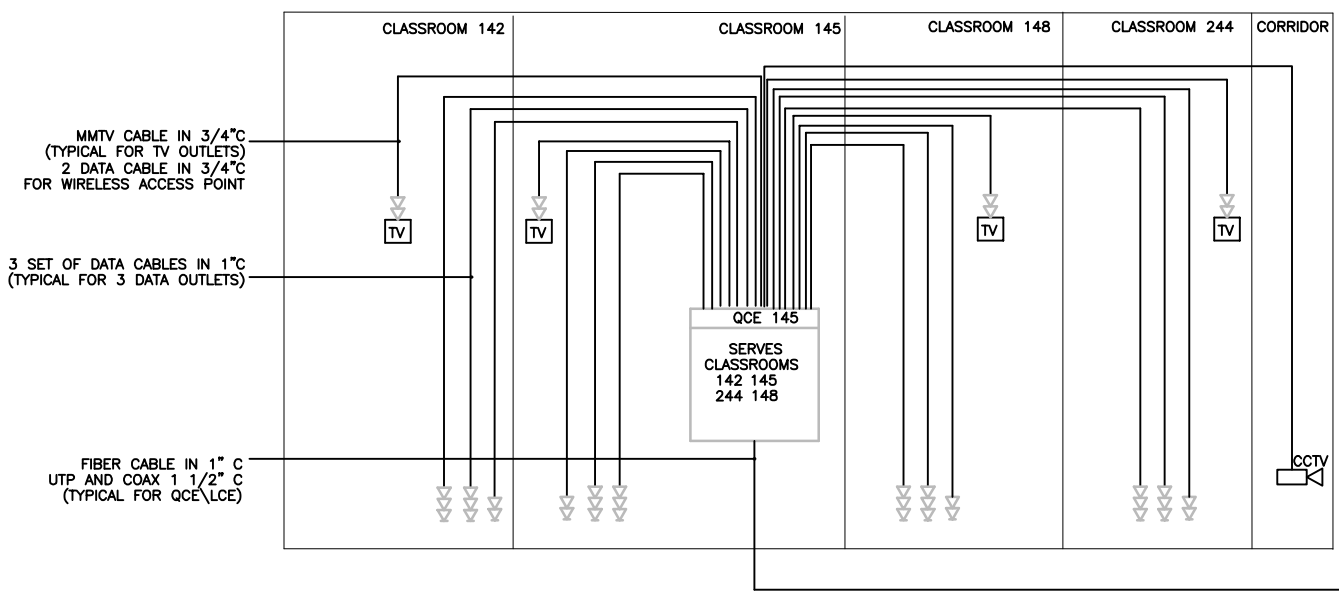

SEE ENCLOSURE DETAILS (TYPICAL)

CHICAGO PUBLIC SCHOOLS
CAPITAL IMPROVEMENT PROGRAM
INFORMATION TECHNOLOGY SERVICES
INFRASTRUCTURE STANDARDS
VOICE AND DATA
DISTRIBUTION DIAGRAM

DESIGNED CPS	PROJECT NUMBER	SCALE NONE	DATE 12/19/17	SHEET NO. ED.109
DRAWN CPS				
CHECKED CPS				
APPROVED CPS				
NO.	DATE	REVISION	BY	